


BACKFILL WITH
FOUNDATION LAYER
MATERIAL

GCL LINER

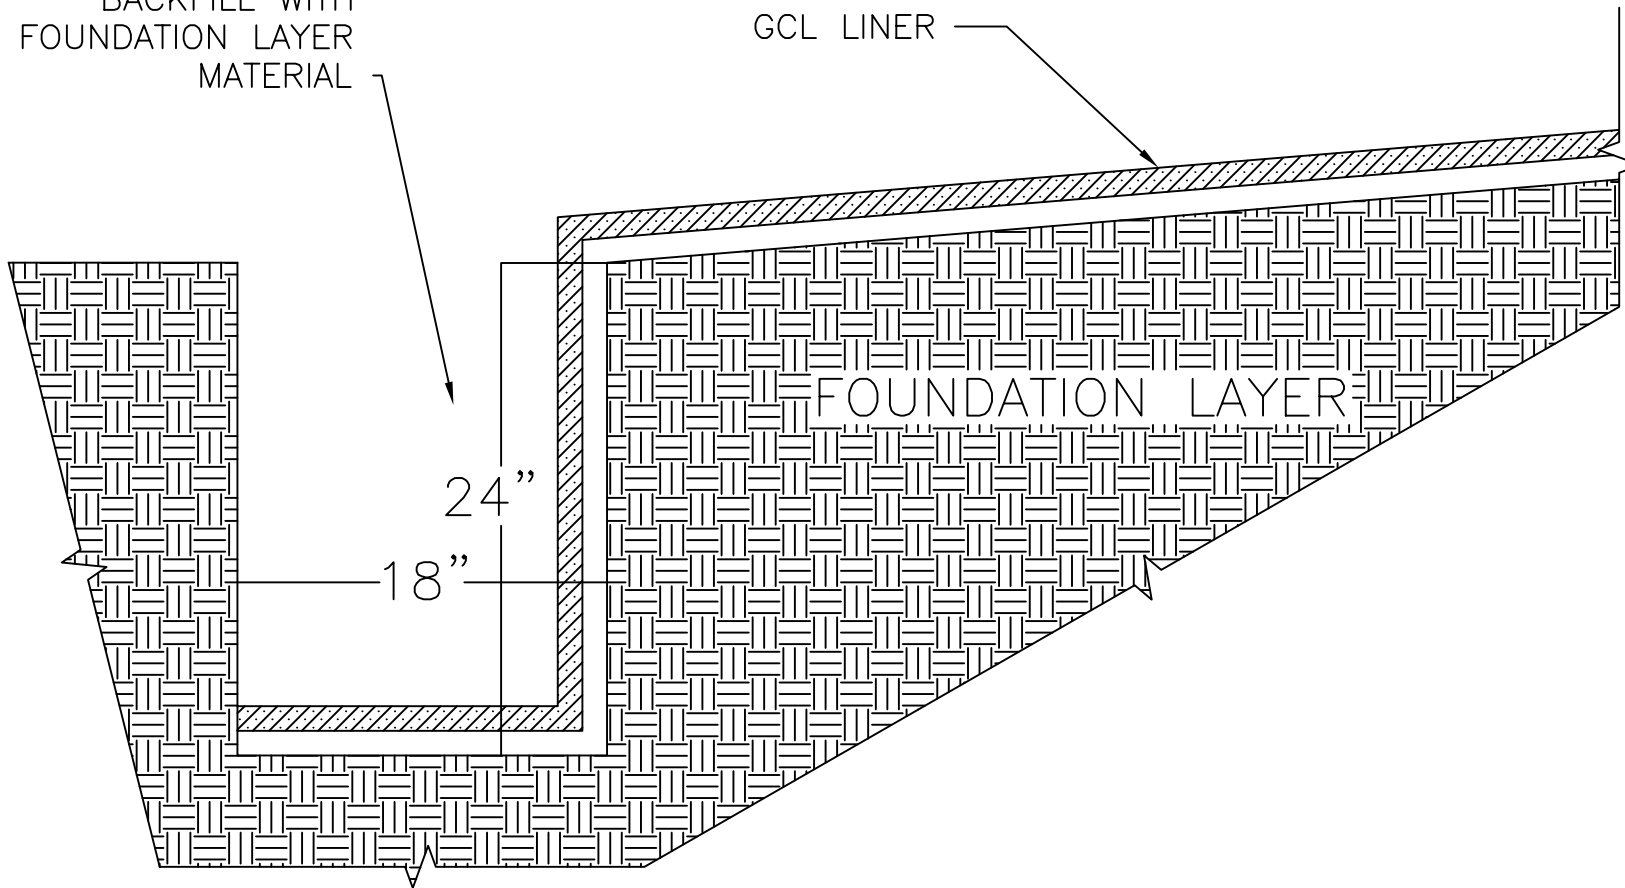

FOUNDATION LAYER

24"

18"

GCL TERMINATION TRENCH



PROJECT

GEOSYNTHETIC CLAY LINER

TITLE

GCL CAP ANCHOR TRENCH

DATE	DRAWN BY	CHECKED BY	SCALE	CAD FILE	REV	SHEET
	BES	BES				1